
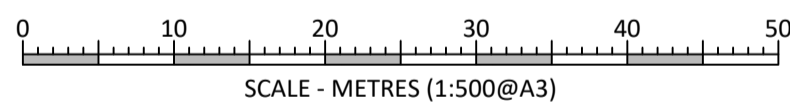
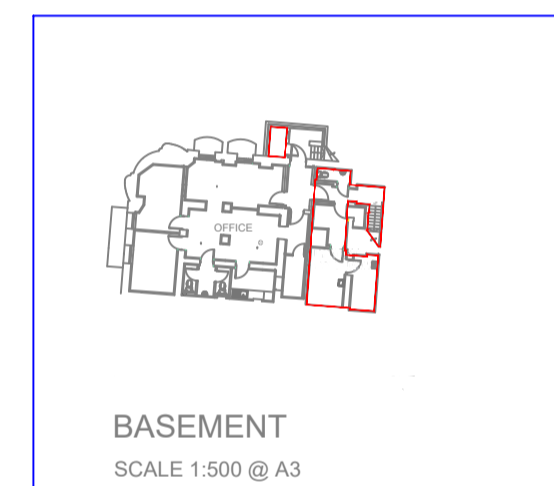


NORTH

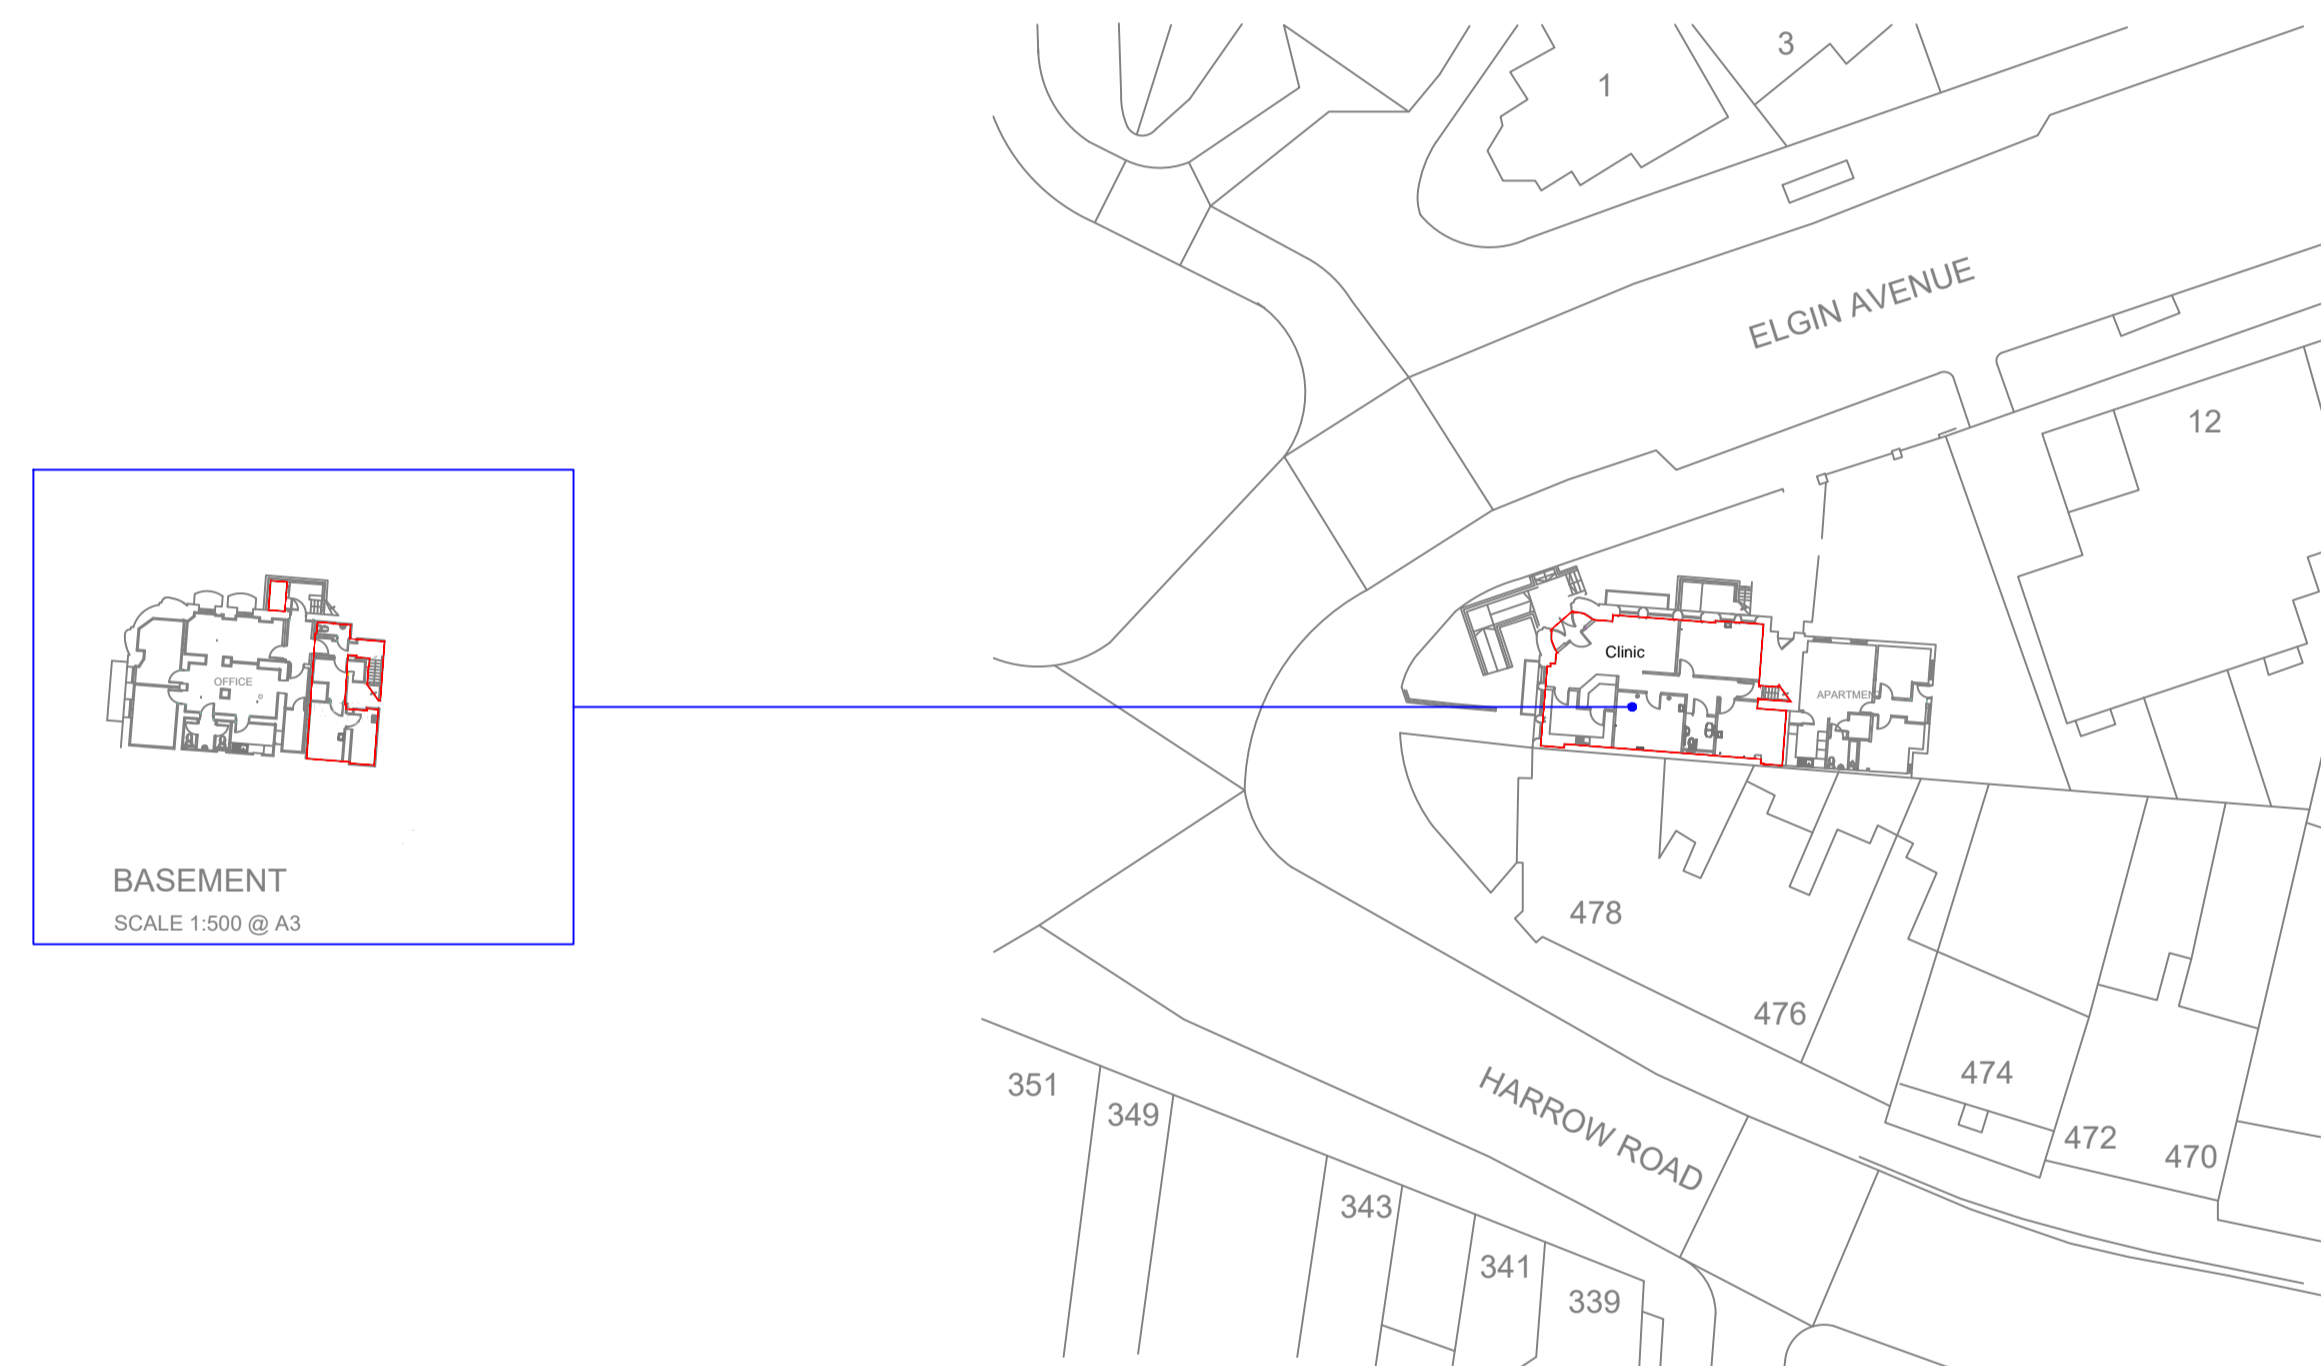

Client	NORTHOLD GROUP	
Project	2-4 ELGIN AVENUE, MAIDA VALE	
Drawing Title	CLINIC DEMISE PLAN	
Scale	1:500@A3	do not scale
Drawing Number	1114.L.002	legal
Revision		

# URGENT CARE UNIT - DEMISE PLAN

## 2 - 4 Elgin Avenue, Maida Vale